



BASEMENT PLAN  
SCALE: 1/4" = 1'-0"

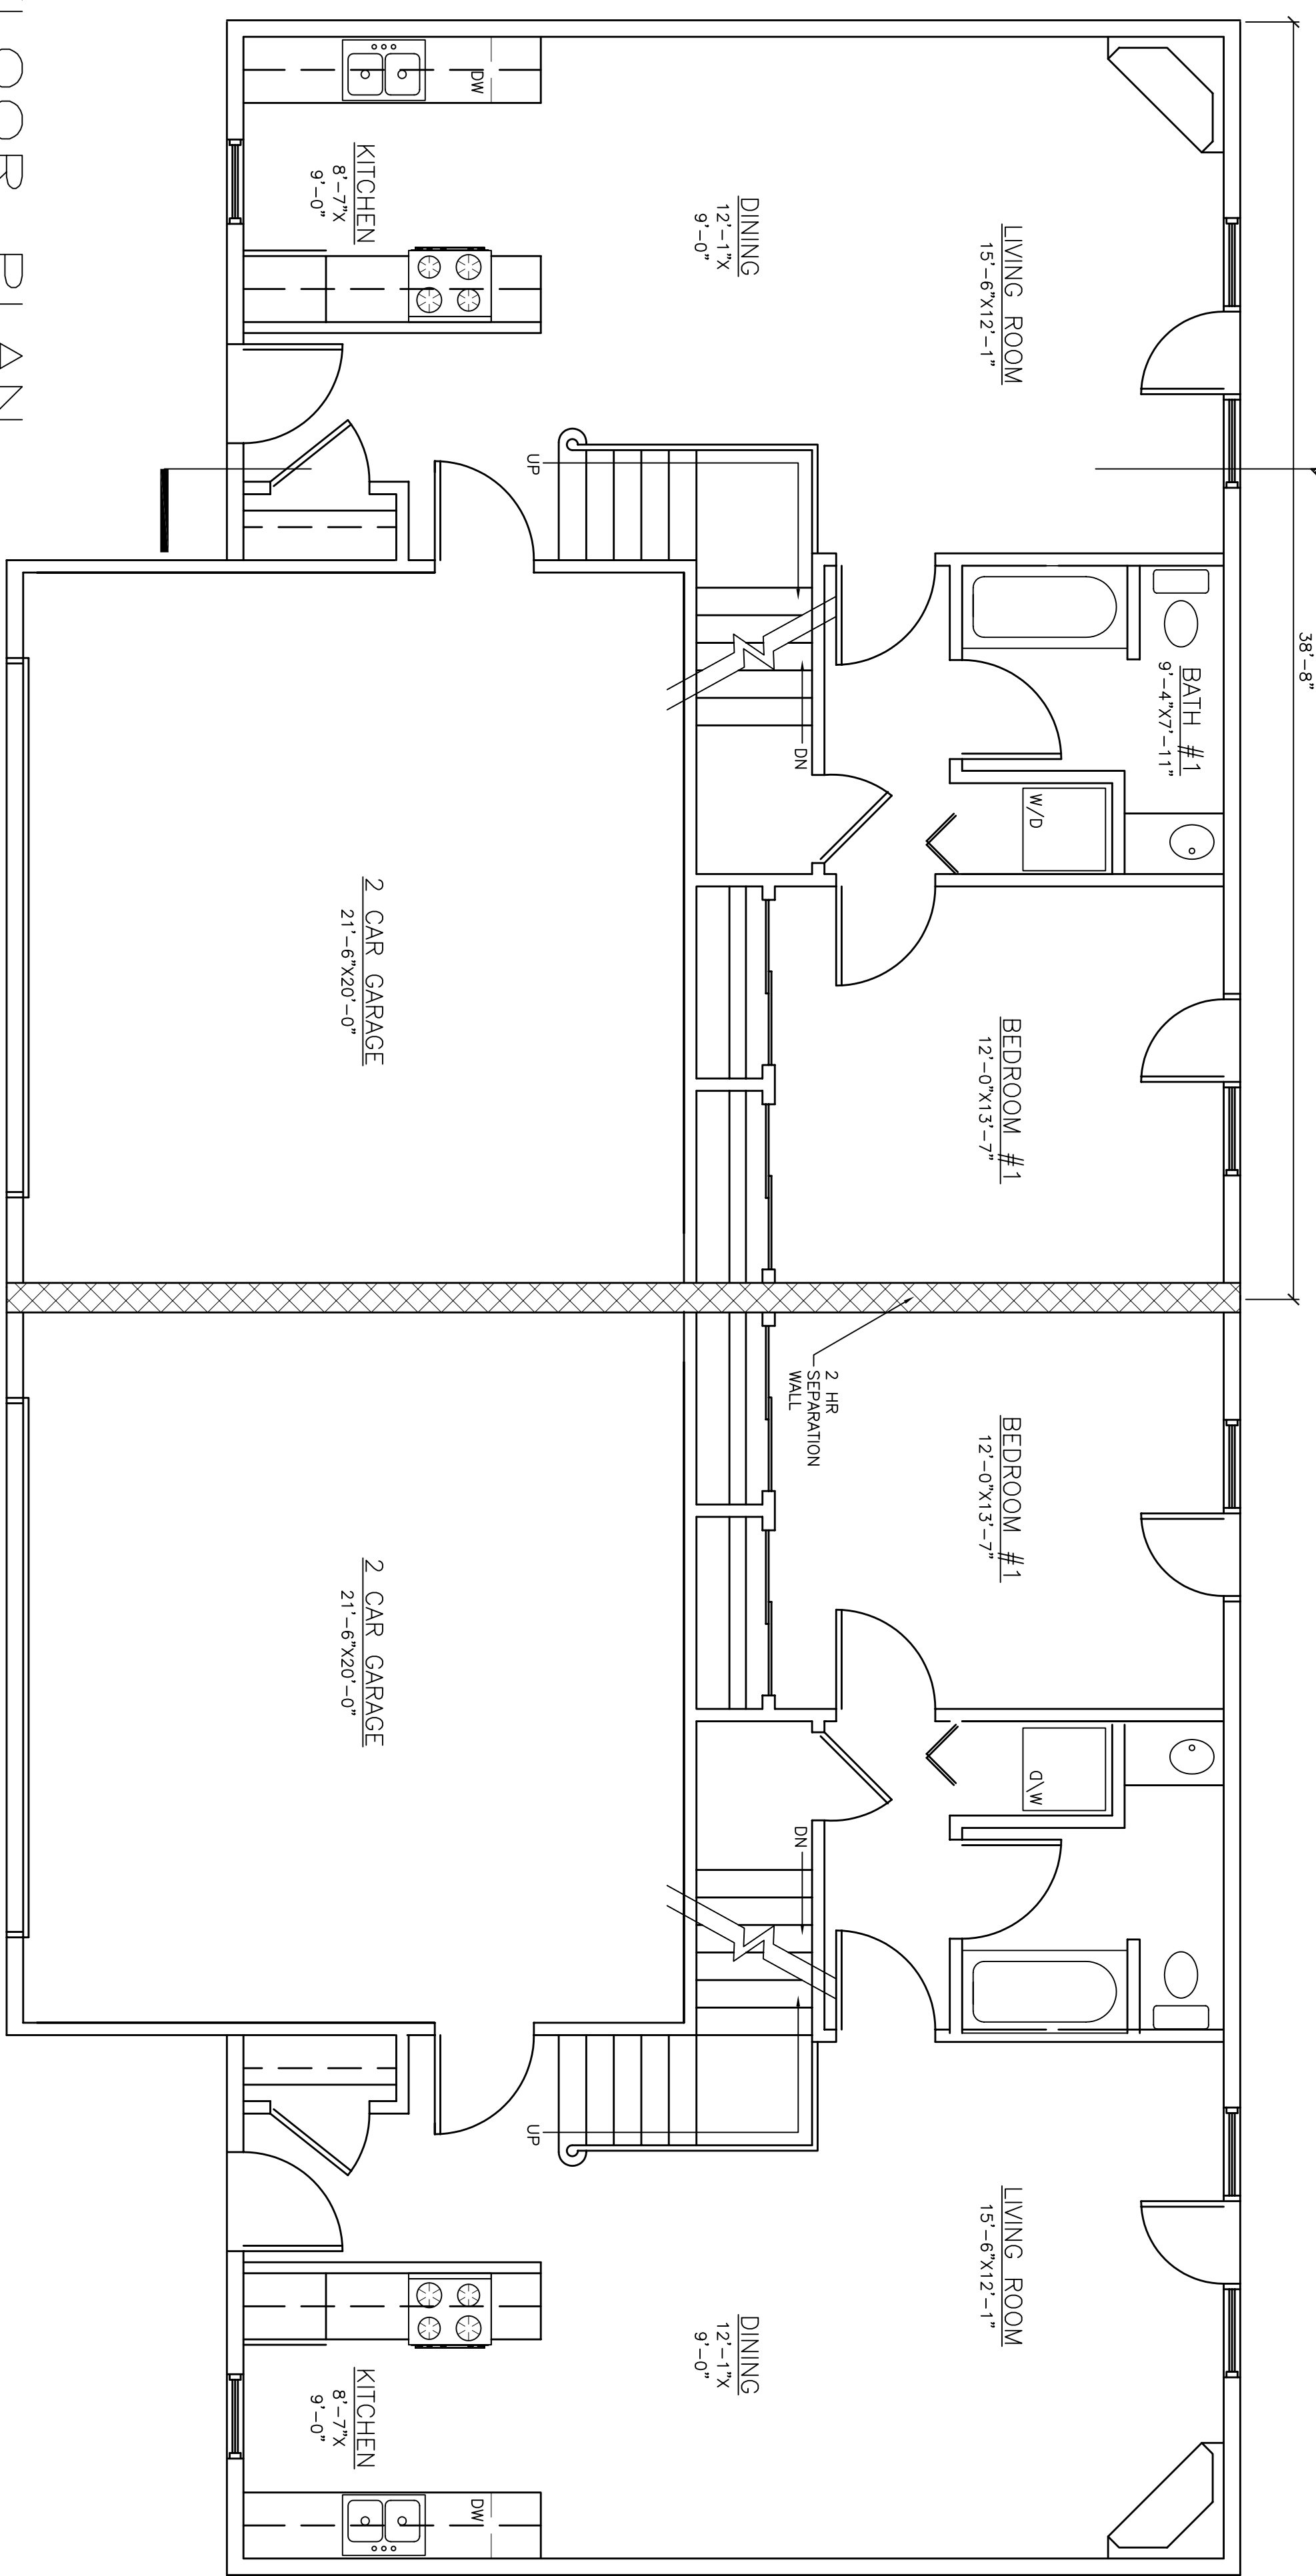

FIRST FLOOR PLAN  
SCALE: 1/4" = 1'-0"

BUILDING SQUARE FOOTAGE	
NEW BUILDING	783 SF
BASEMENT:	1282 SF
FIRST FLOOR W/ GARAGE:	832 SF
FIRST FLOOR W/ OUT GARAGE:	516 SF
SECOND FLOOR:	
TOTAL BUILDING =	2561 SF

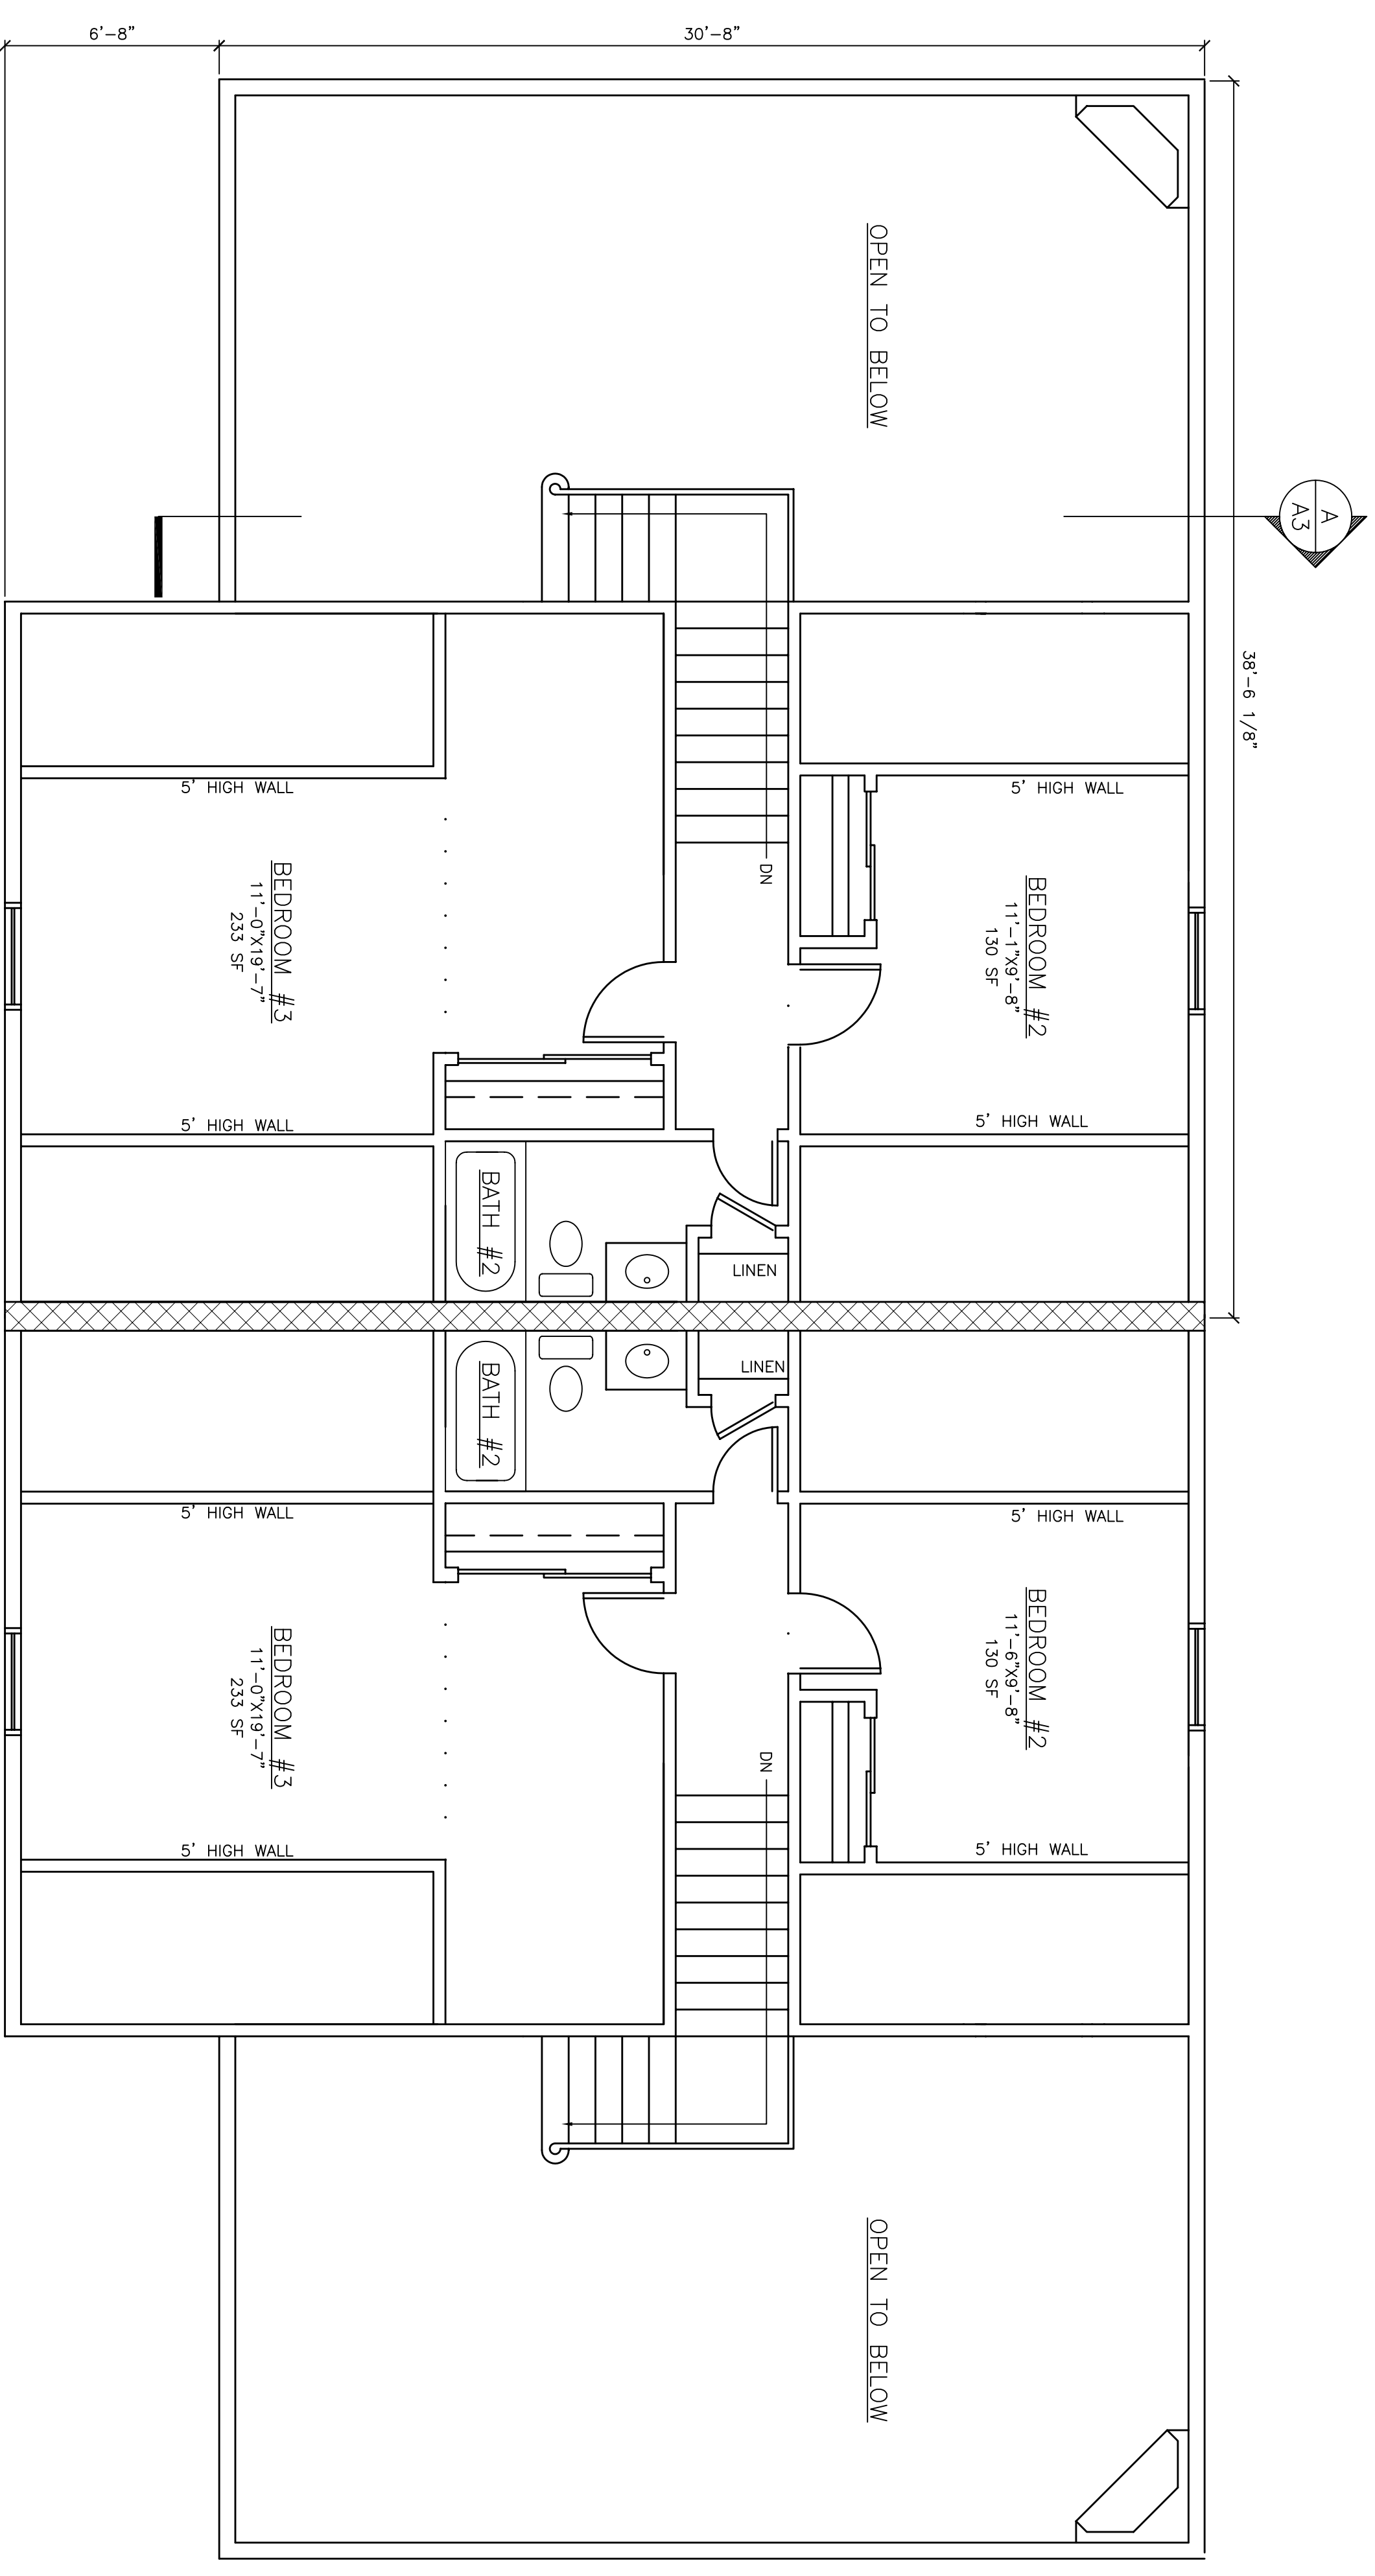

SECOND FLOOR PLAN

SCALE: 1/4" = 1'-0"

