






LEGEND

- ◀ REMOTE HEAD
- ⊠ EXIT SIGN
- ⊠ EMERGENCY LIGHT
- ⊠ FIRE EXTINGUISHER

WINDOW SCHEDULE

TYPE	FRAME	WIDTH	HEIGHT	FIXED UNITS	REMARKS
A	ALUM	3'-0"	5'-0"	5'-0"	
B	ALUM	3'-0"	4'-0"	4'-0"	

WINDOW TYPES

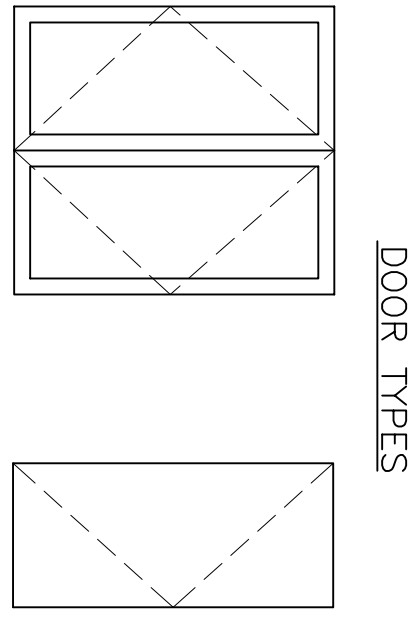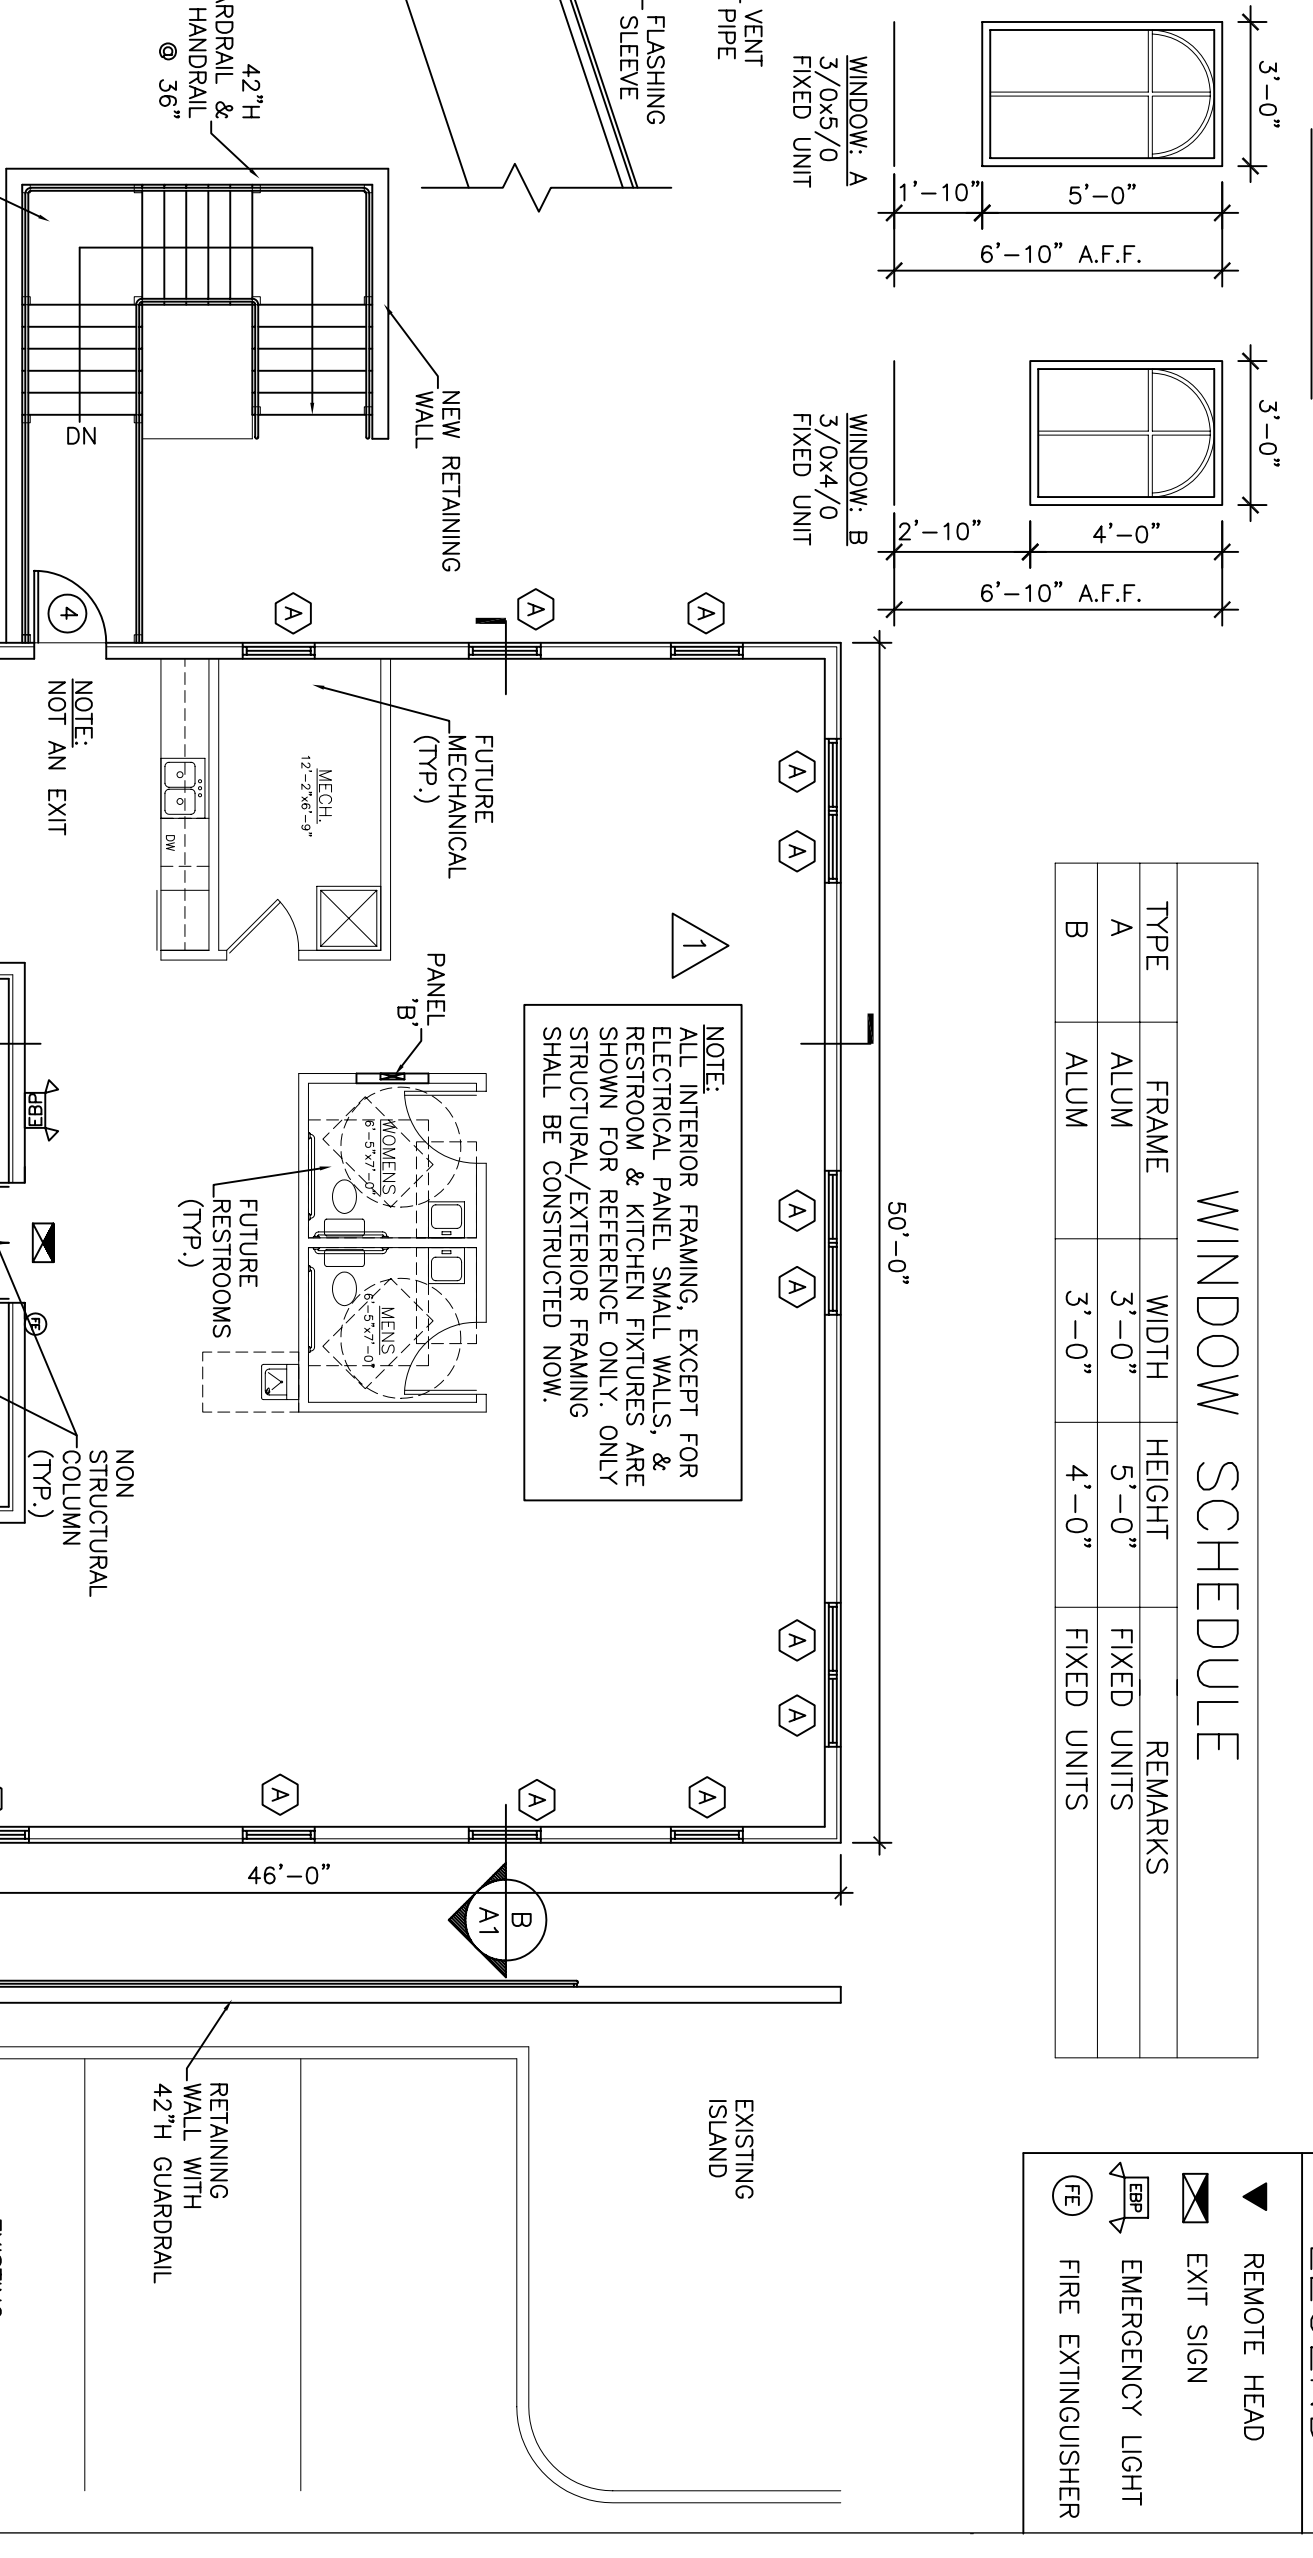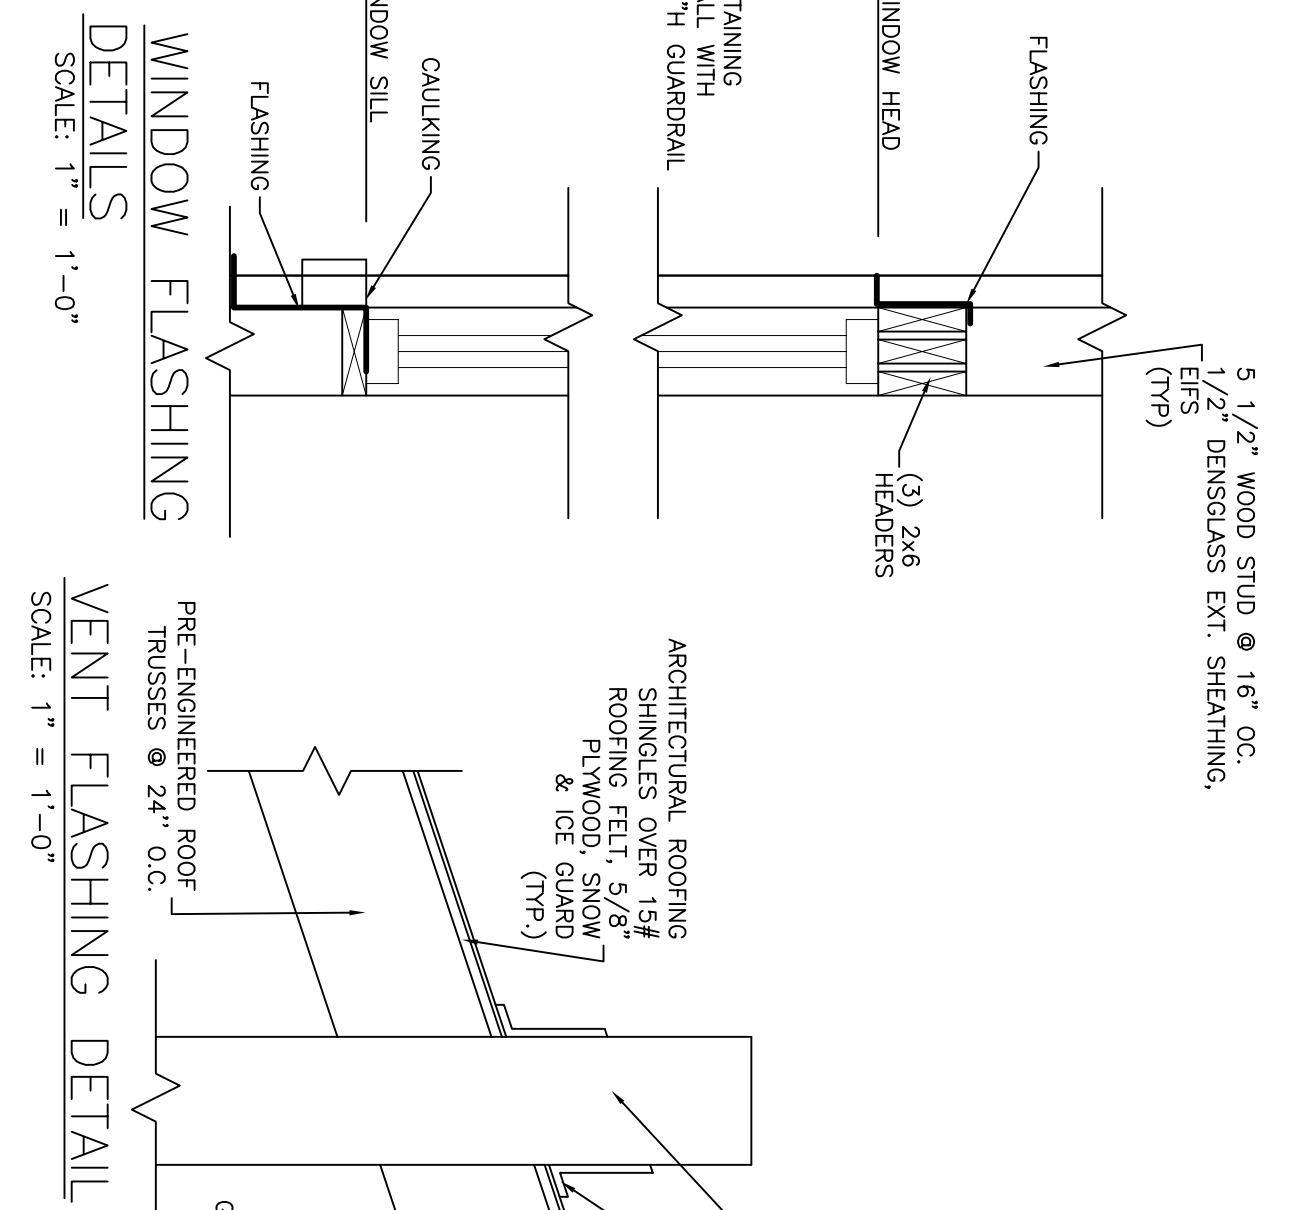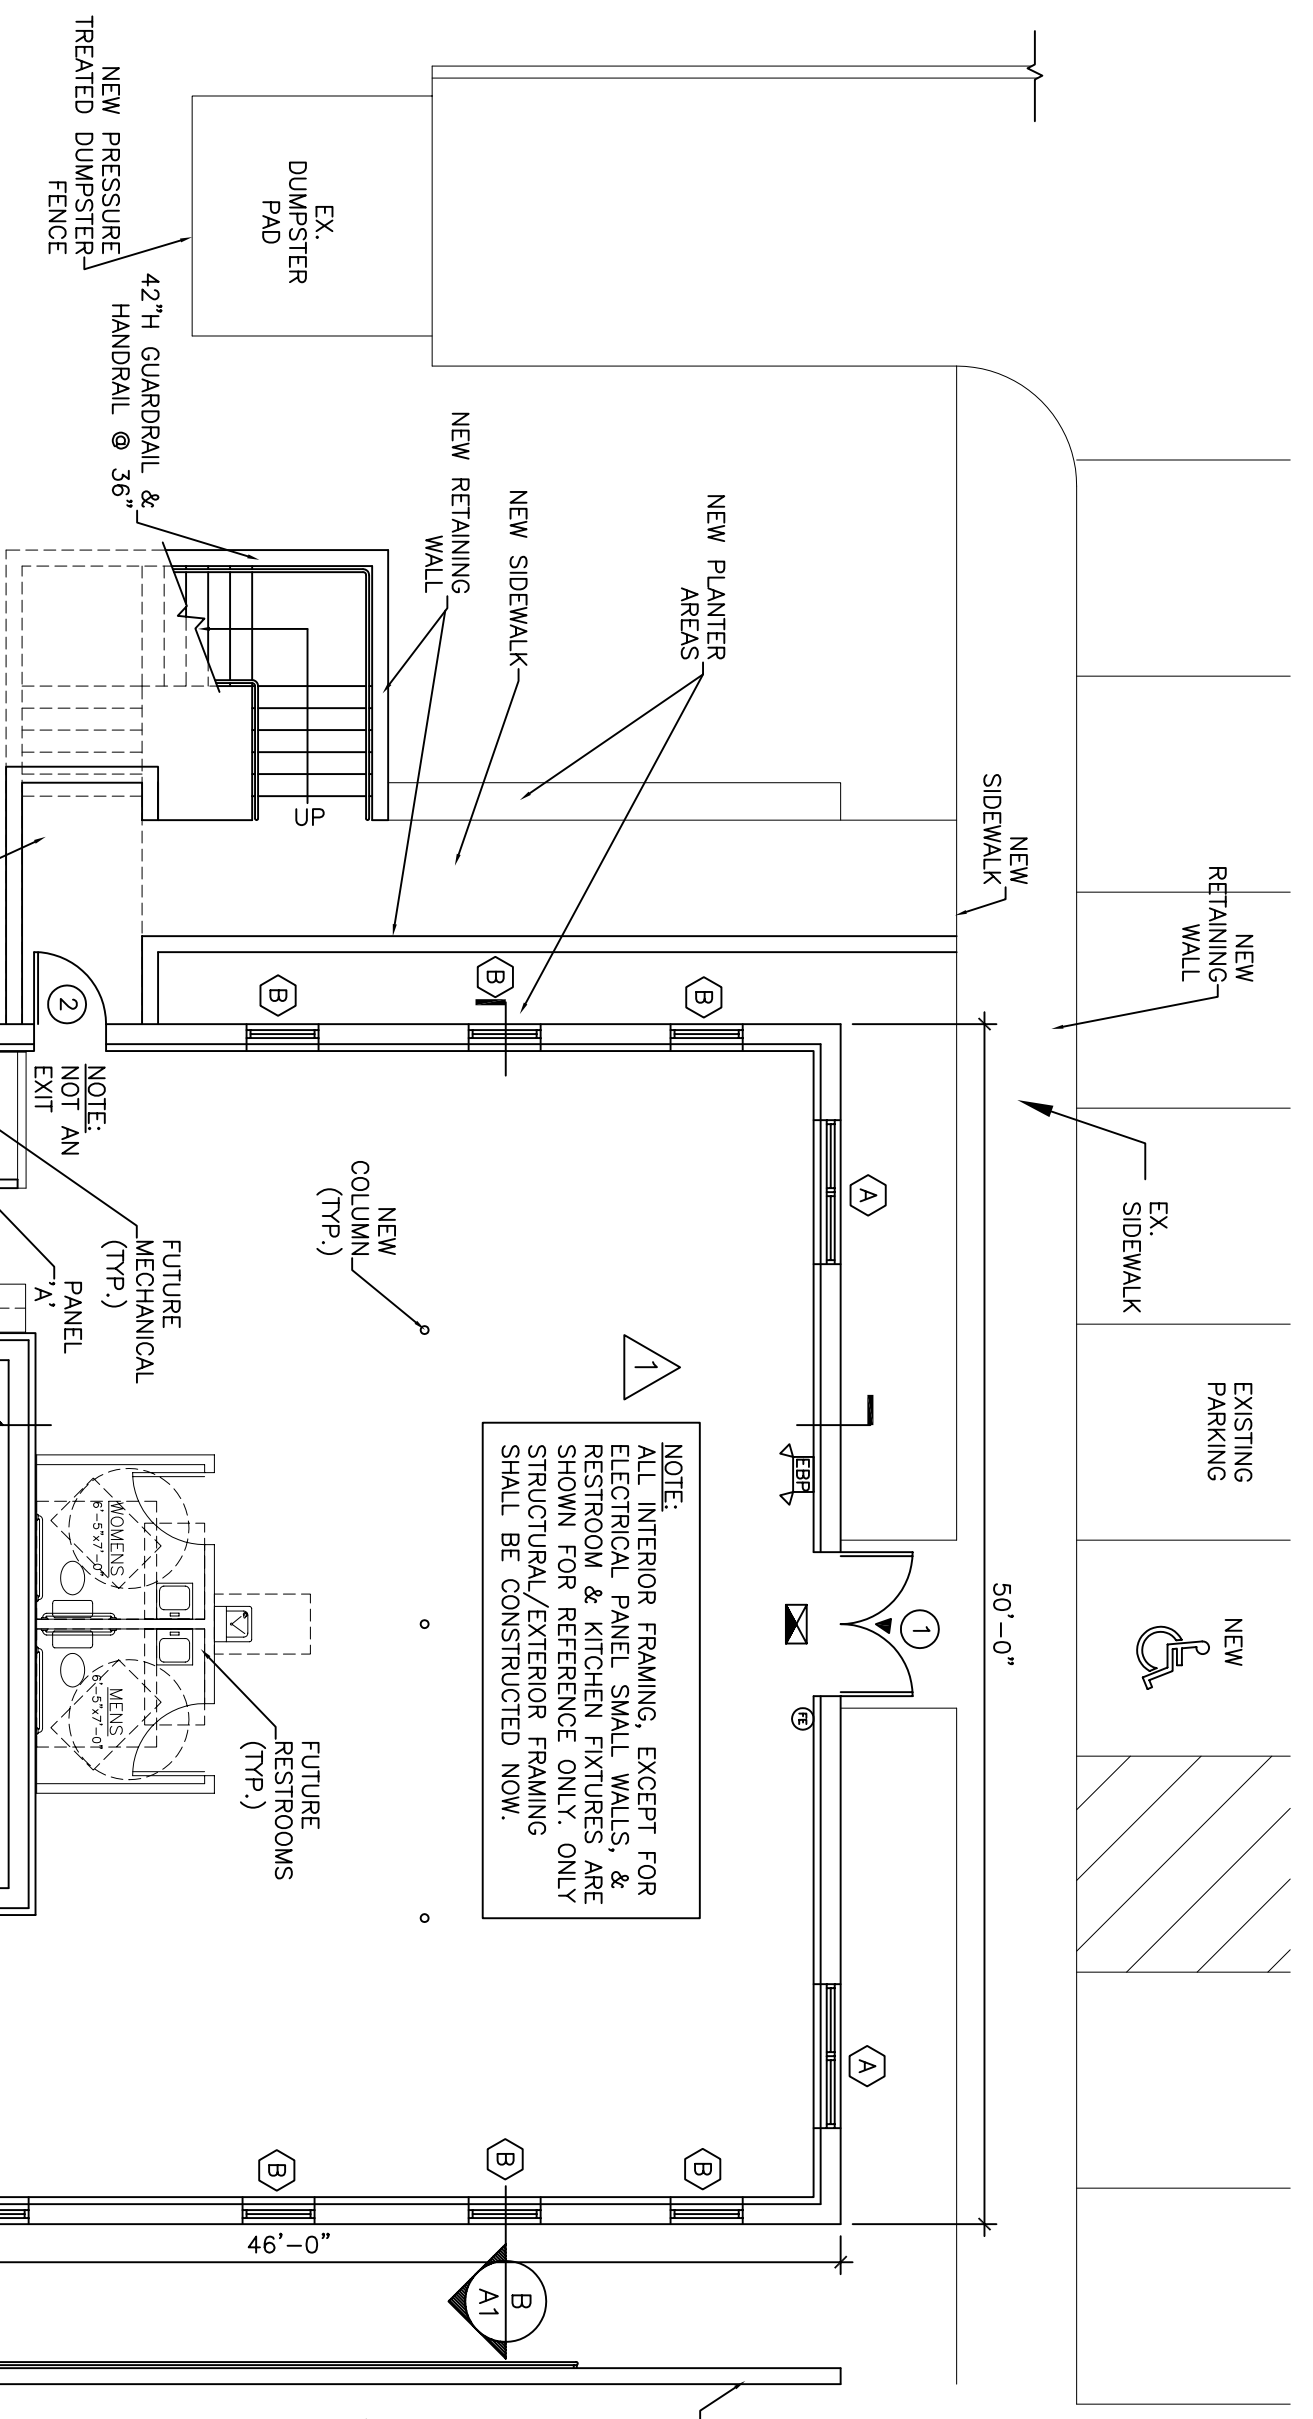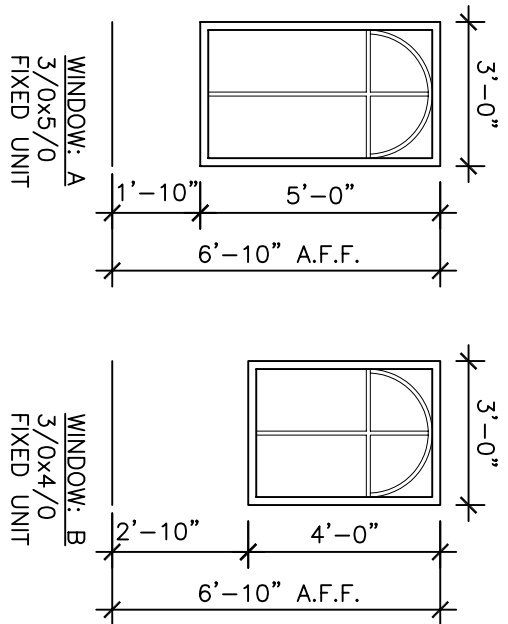

HARDWARE TYPES

- HARDWARE SET #1**
- 3 EA. HINGES
 - 1 THRESHOLD
 - 1 PUSH/PULL CLOSER
 - 1 THUMBTURN LOCKSET

DOOR SCHEDULE

#	TYPE	MATL	WIDTH	HEIGHT	THICK	FINISH	HDW GRP	FRAME FINISH	LITE	REMARKS
1	A	ALUM/GLASS	(2)3/0	6/8	1 3/4"	ALUM.	1	ALUM. STD	FULL	TEMPERED GLASS
2	B	ALUM/GLASS	3/0	6/8	1 3/4"	PAINT	1	PAINT	FULL	TEMPERED GLASS
3	A	ALUM/GLASS	(2)3/0	6/8	1 3/4"	ALUM.	1	ALUM. STD	FULL	TEMPERED GLASS
4	B	INSULATED METAL	3/0	6/8	1 3/4"	PAINT	1	PAINT	FULL	TEMPERED GLASS

