



BUILDING
PROPOSED FIRST FLOOR DIMENSION PLAN
 SCALE: 1/4" = 1'-0"

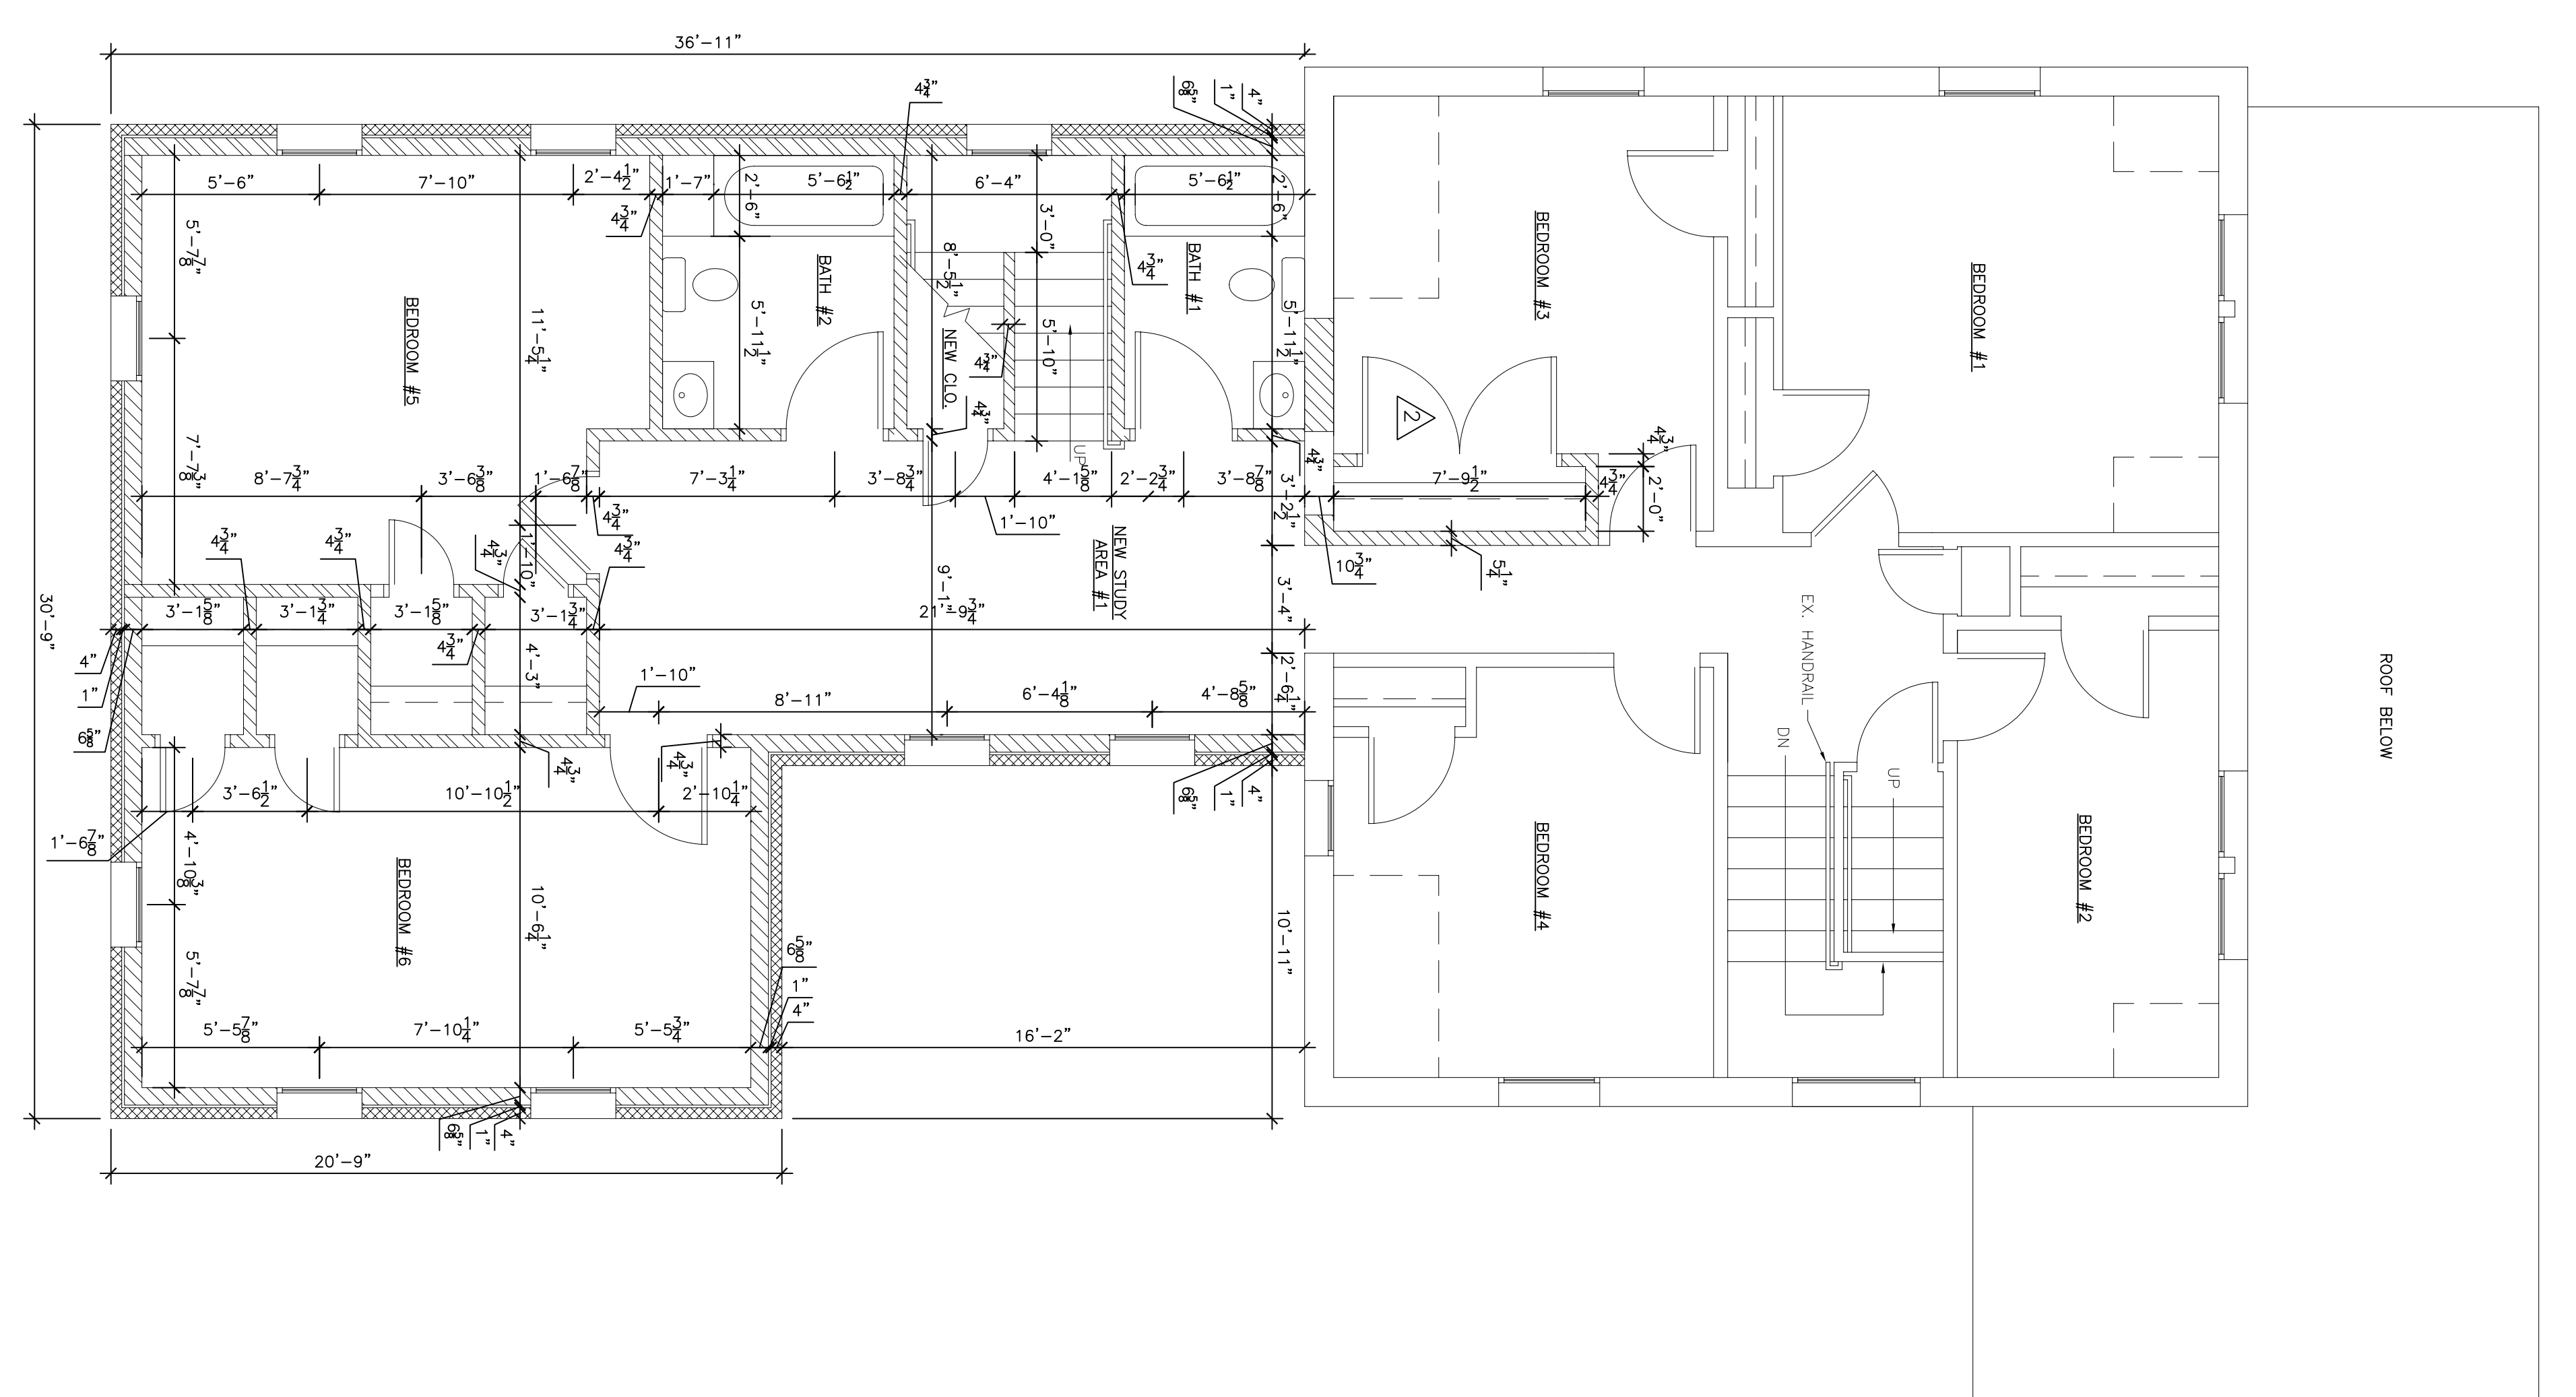

PROPOSED SECOND FLOOR DIMENSION PLAN
 SCALE: 1/4" = 1'-0"

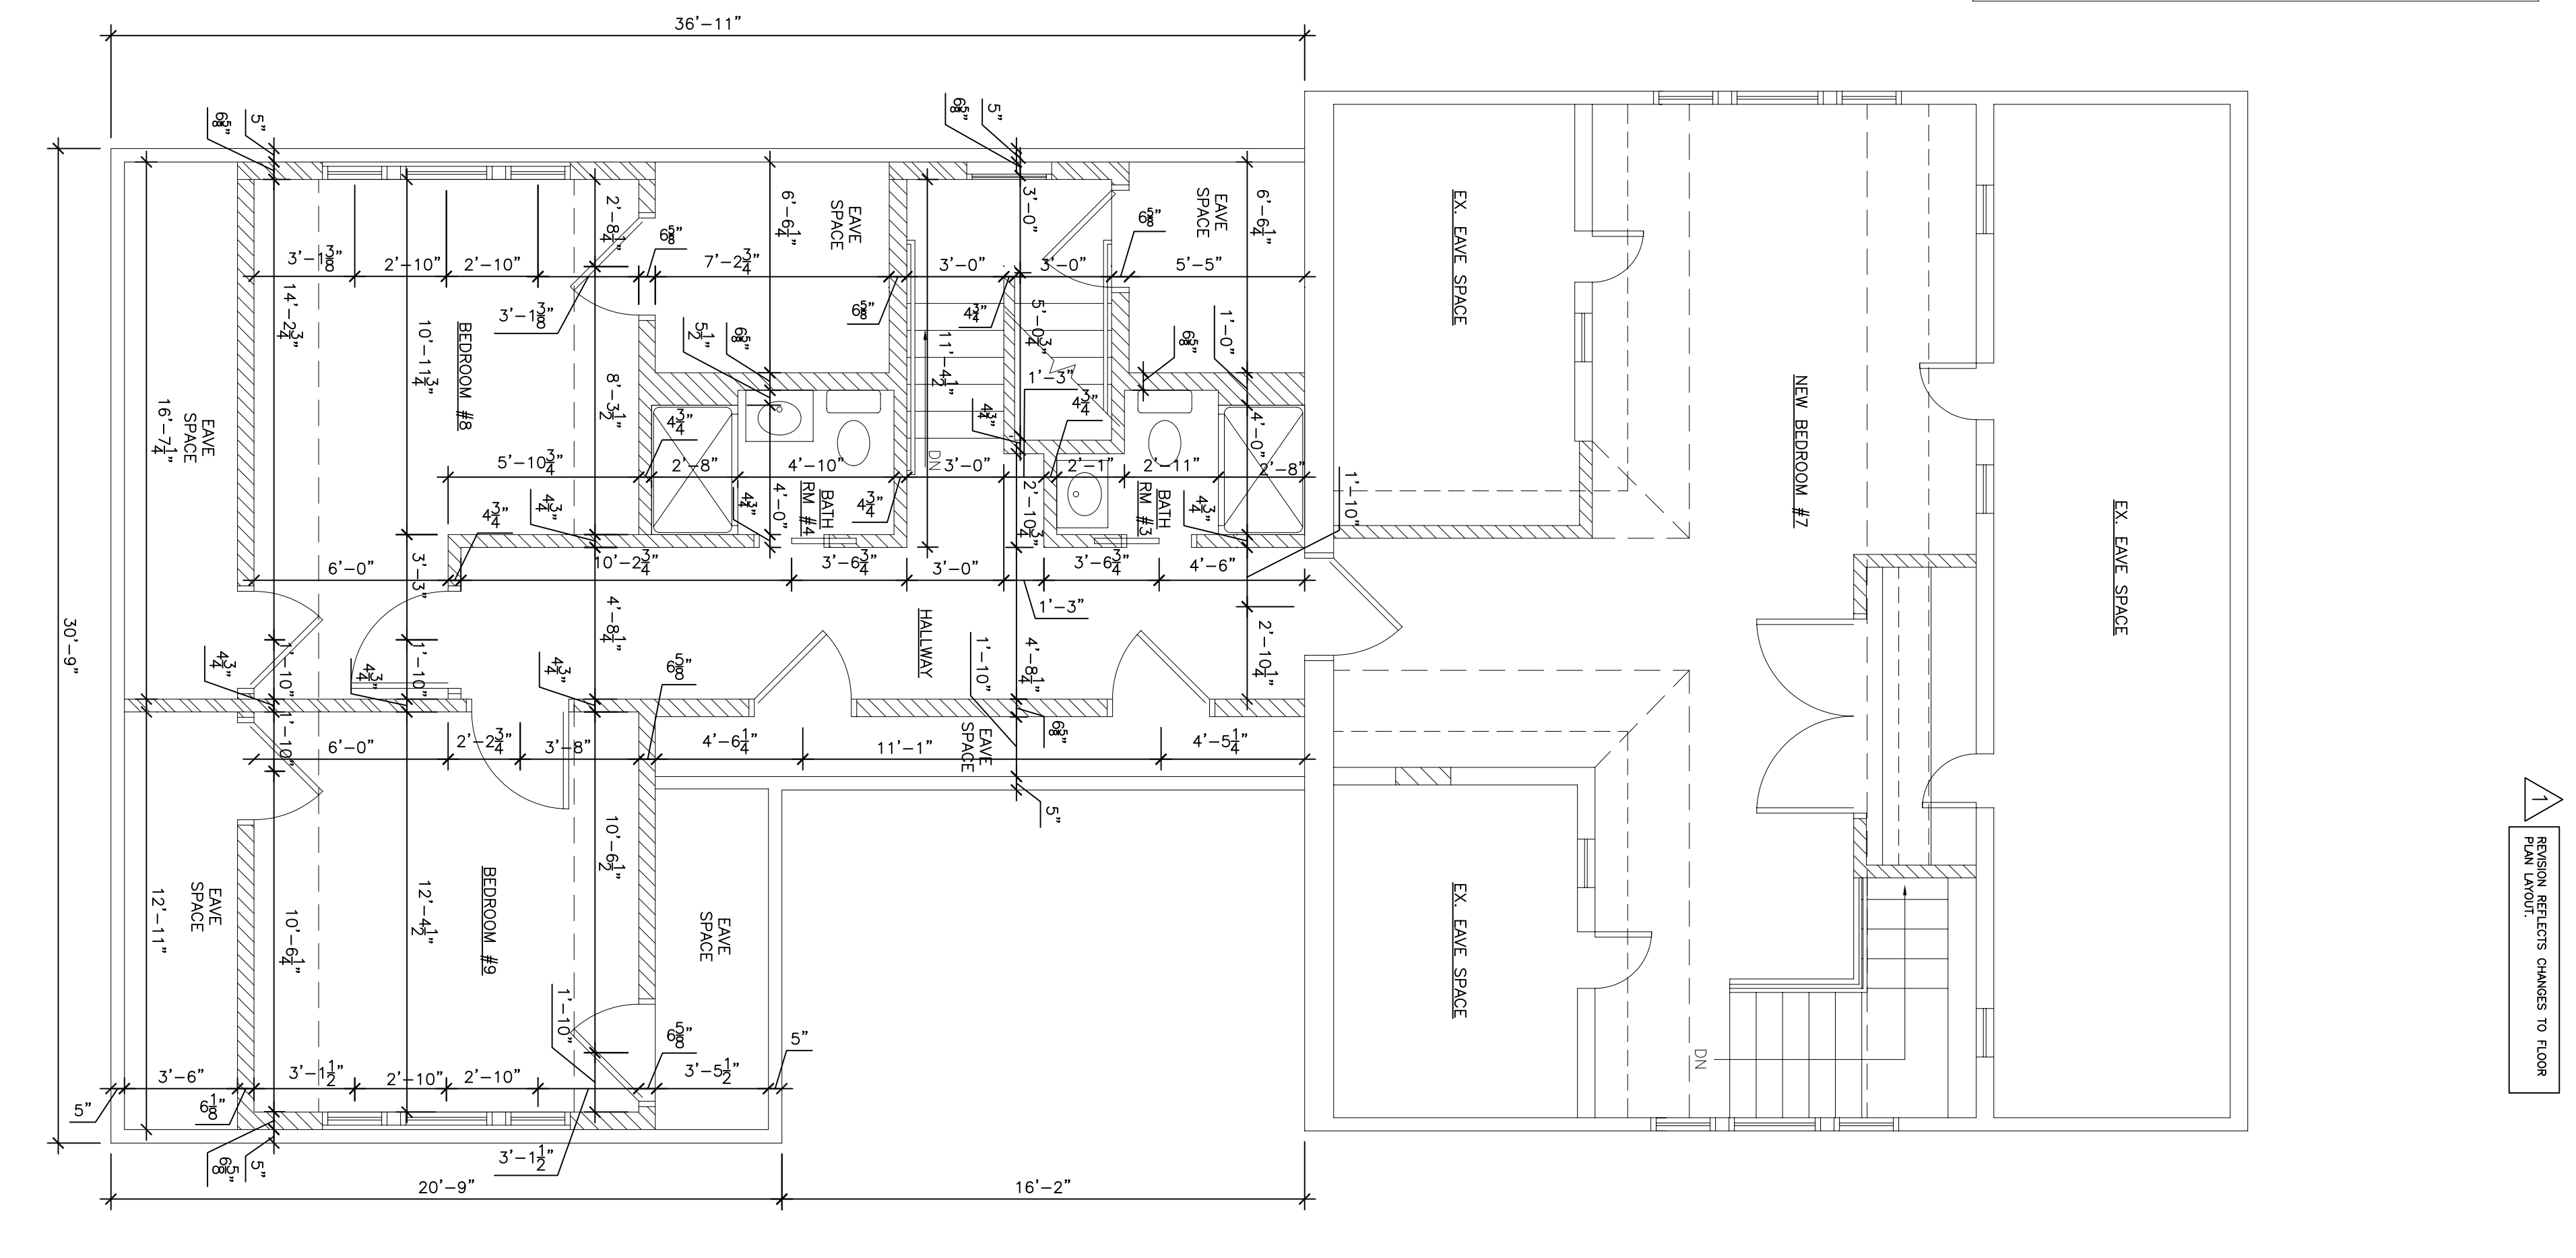

PROPOSED THIRD FLOOR DIMENSION PLAN
 SCALE: 1/4" = 1'-0"